


FIRST FLOOR PLAN

FL. AREA: 1,140 SF

FL. AREA w/ PORCH: 1,280 SF

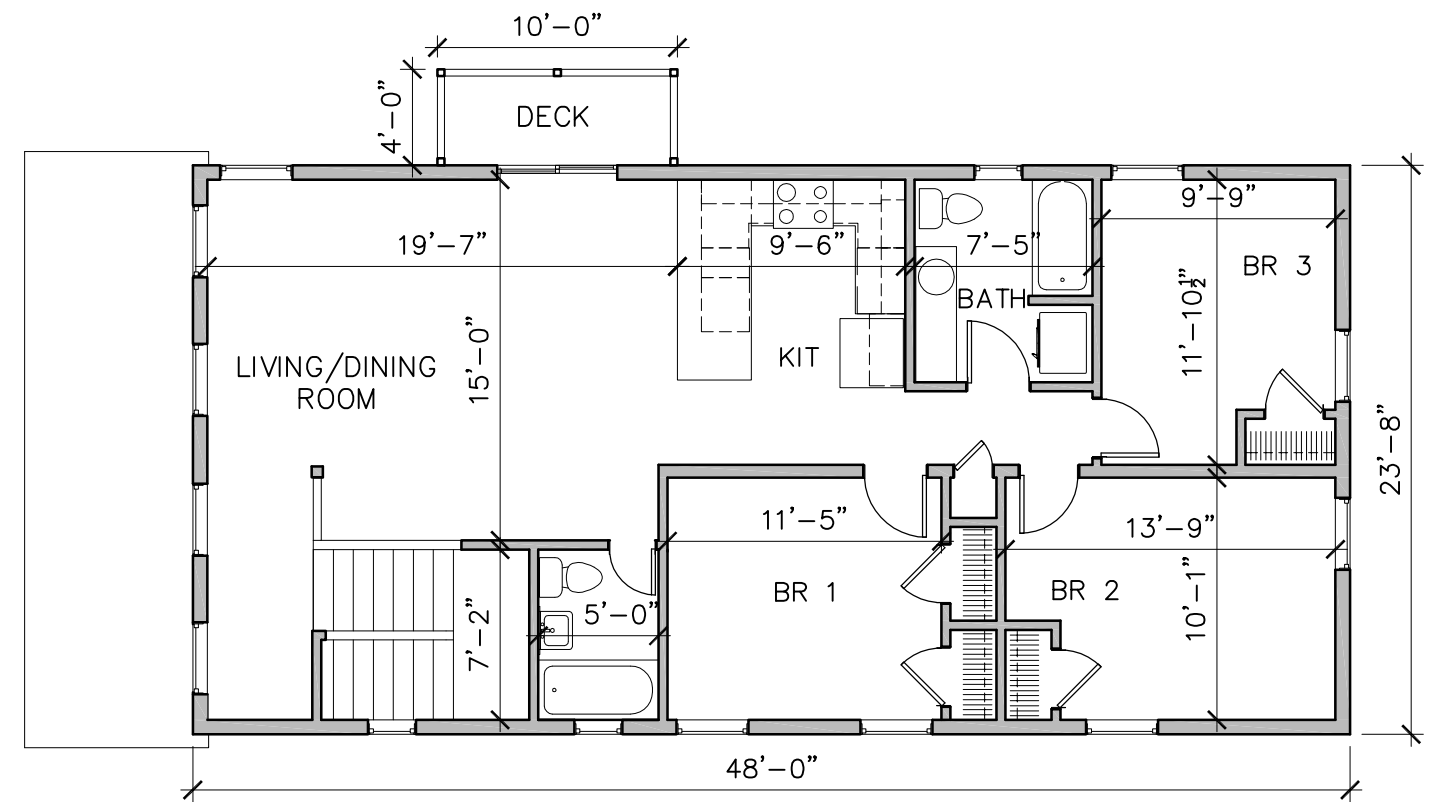


SECOND FLOOR PLAN

FL. AREA: 1,140 SF

FL. AREA w/ DECK: 1,180 SF

Jagat P. Sharma
Architect
 312 East Seneca Street
 Ithaca, New York 14850
 Phone: (607)-272-9361
 Fax: (607)-272-0505

PROPOSED 2 FAMILY DWELLING
123 EDDY ST. ITHACA, NY

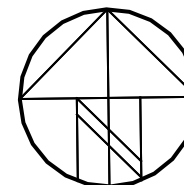

TITLE: FLOOR PLANS
 SCALE: 1/8" = 1'-0"
 DATE: FEBRUARY 24, 2017

DWG. NO.

1.04