


Jagat P. Sharma
Architect

312 East Seneca Street
 Ithaca, New York 14850
 Phone:(607)-272-9361
 Fax:(607)-272-0505


RENTAL HOUSE
 305 Oak Avenue, Ithaca, New York

TITLE: EXISTING FIRST FLOOR PLAN
 SCALE: 1/8" = 1'-0"
 DATE: 4/5/19

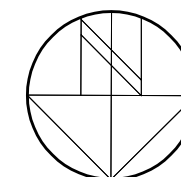

DWG. NO.

1.01

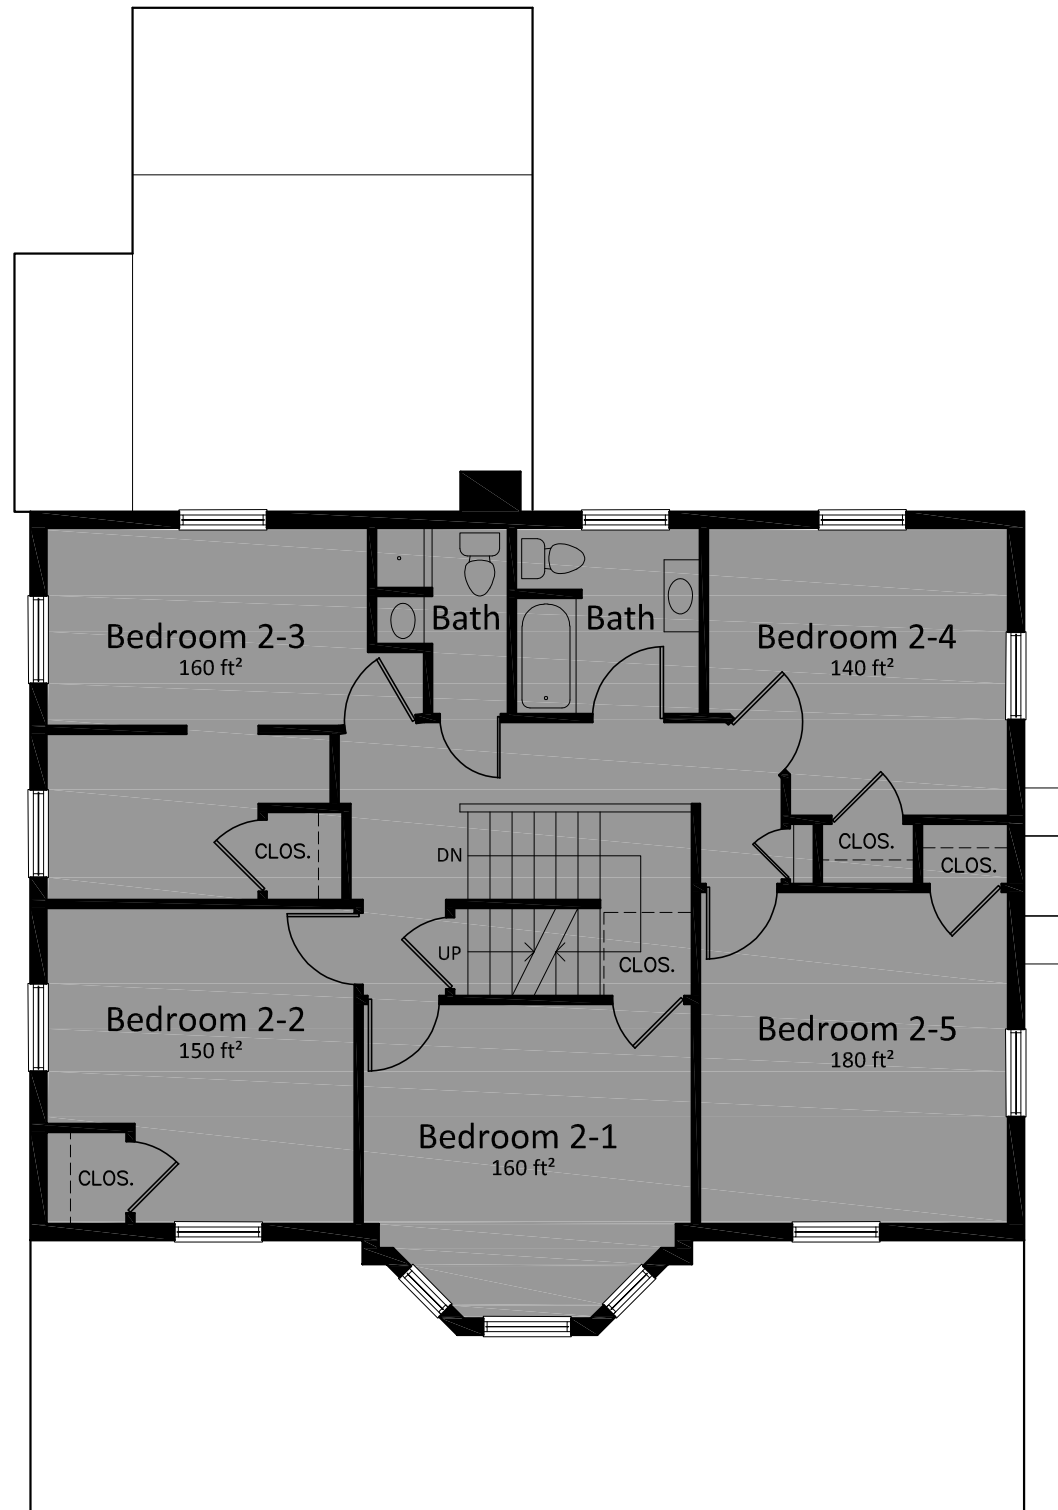


Jagat P. Sharma
Architect

312 East Seneca Street
 Ithaca, New York 14850
 Phone:(607)-272-9361
 Fax:(607)-272-0505


RENTAL HOUSE
 305 Oak Avenue, Ithaca, New York

TITLE: EXISTING SECOND FLOOR PLAN
 SCALE: 1/8" = 1'-0"
 DATE: 4/5/19

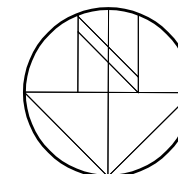

DWG. NO.

1.02

 


Jagat P. Sharma
Architect

312 East Seneca Street
 Ithaca, New York 14850
 Phone:(607)-272-9361
 Fax:(607)-272-0505

RENTAL HOUSE
 305 Oak Avenue, Ithaca, New York

TITLE: EXISTING THIRD FLOOR PLAN
 SCALE: 1/8" = 1'-0"
 DATE: 4/5/19

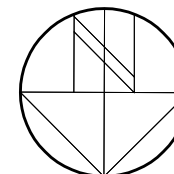

DWG. NO.

1.03